


Air Highway With Stringers And Gaskets

Tate Access Floors, Inc.
7510 Montevideo Road
Jessup, MD 20794
Tel (410) 799-4200
Fax (410) 799-4207



NOTE: THE TYPICAL STATIC PRESSURE IN AN AIR HIGHWAY IS FROM 0.05" W.G. TO 0.10" W.G.

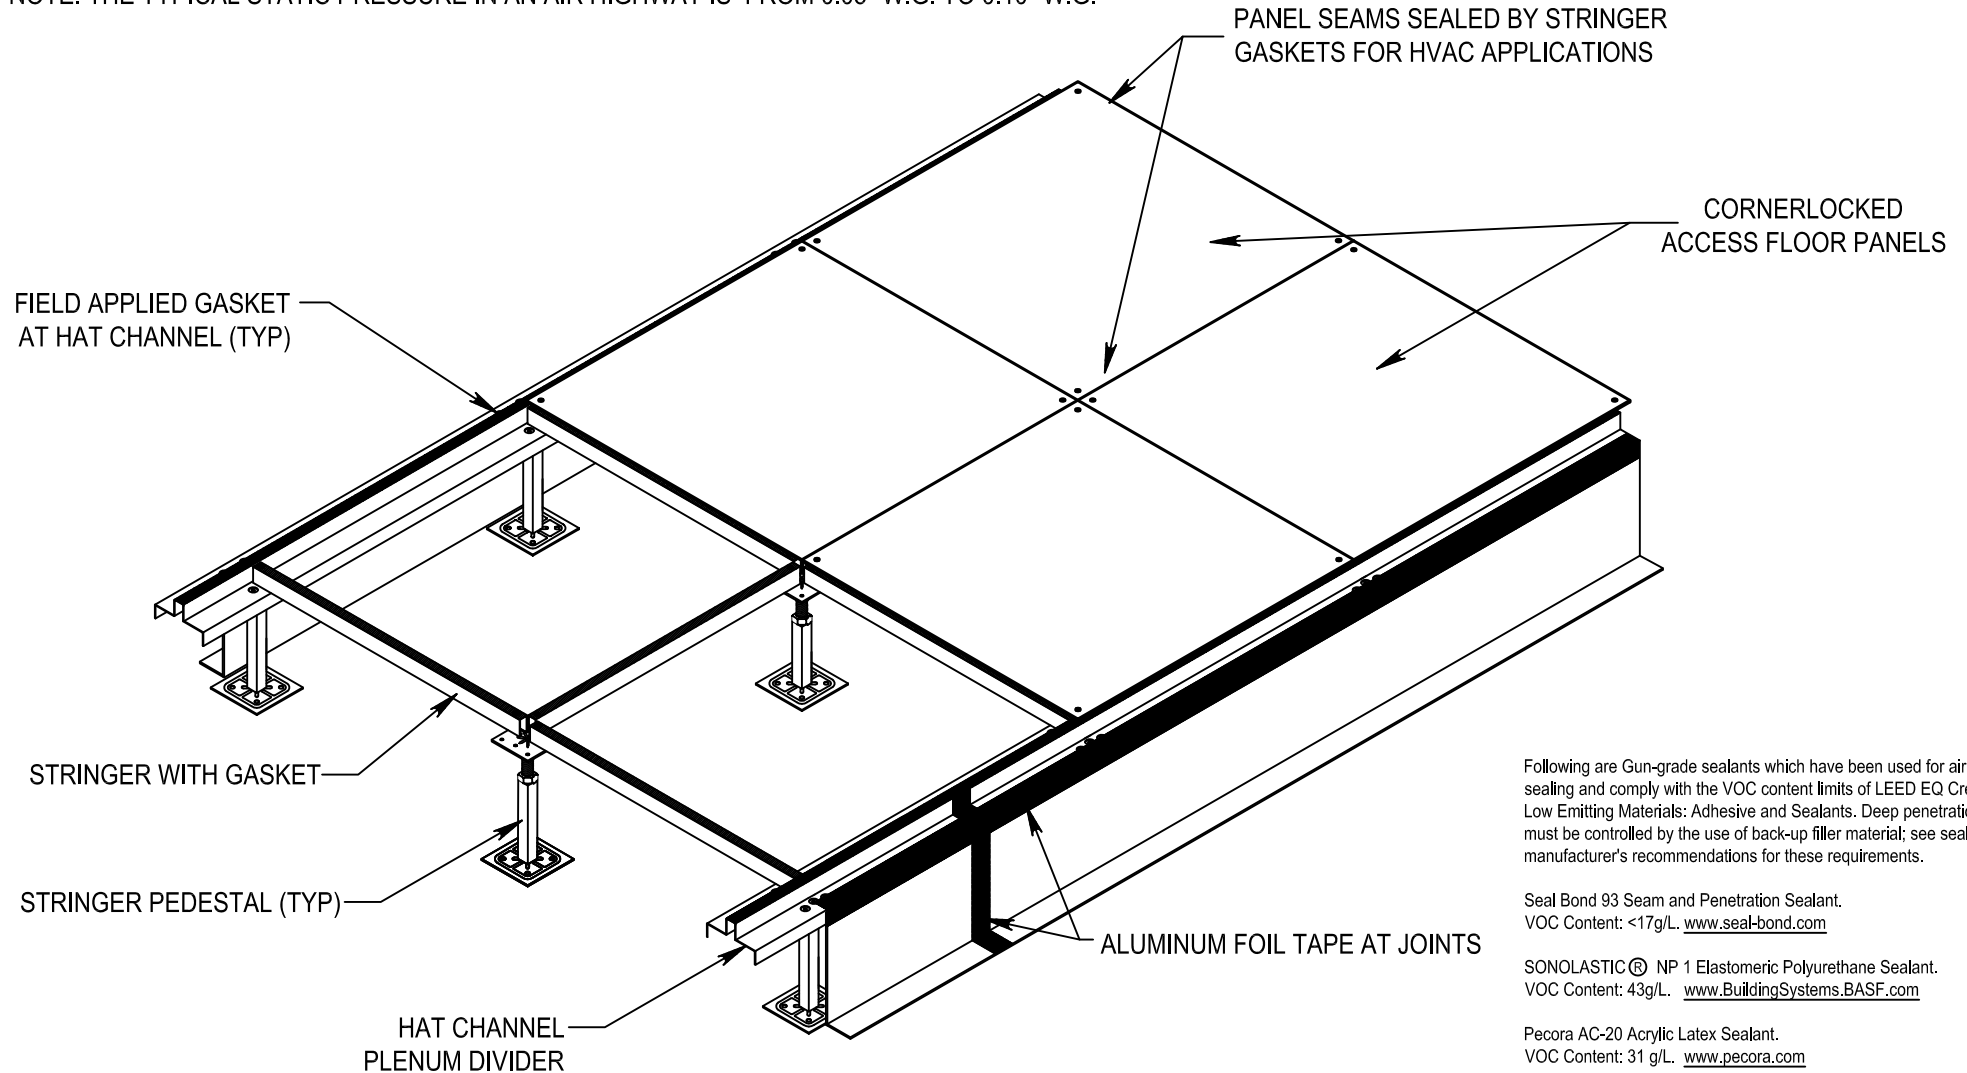

Following are Gun-grade sealants which have been used for air plenum sealing and comply with the VOC content limits of LEED EQ Credit 4.1 Low Emitting Materials: Adhesive and Sealants. Deep penetrations must be controlled by the use of back-up filler material; see sealant manufacturer's recommendations for these requirements.

Seal Bond 93 Seam and Penetration Sealant.
VOC Content: <17g/L. www.seal-bond.com

SONOLASTIC® NP 1 Elastomeric Polyurethane Sealant.
VOC Content: 43g/L. www.BuildingSystems.BASF.com

Pecora AC-20 Acrylic Latex Sealant.
VOC Content: 31 g/L. www.pecora.com

RCD Corp. #20 Clear Acrylic Adhesive Sealant.
VOC Content: <10 g/L. www.rcdmastics.com